


# Floor 2

Approximately 1,699 sq ft

STACKING PLAN  
INFRASTRUCTURE COMPARISON

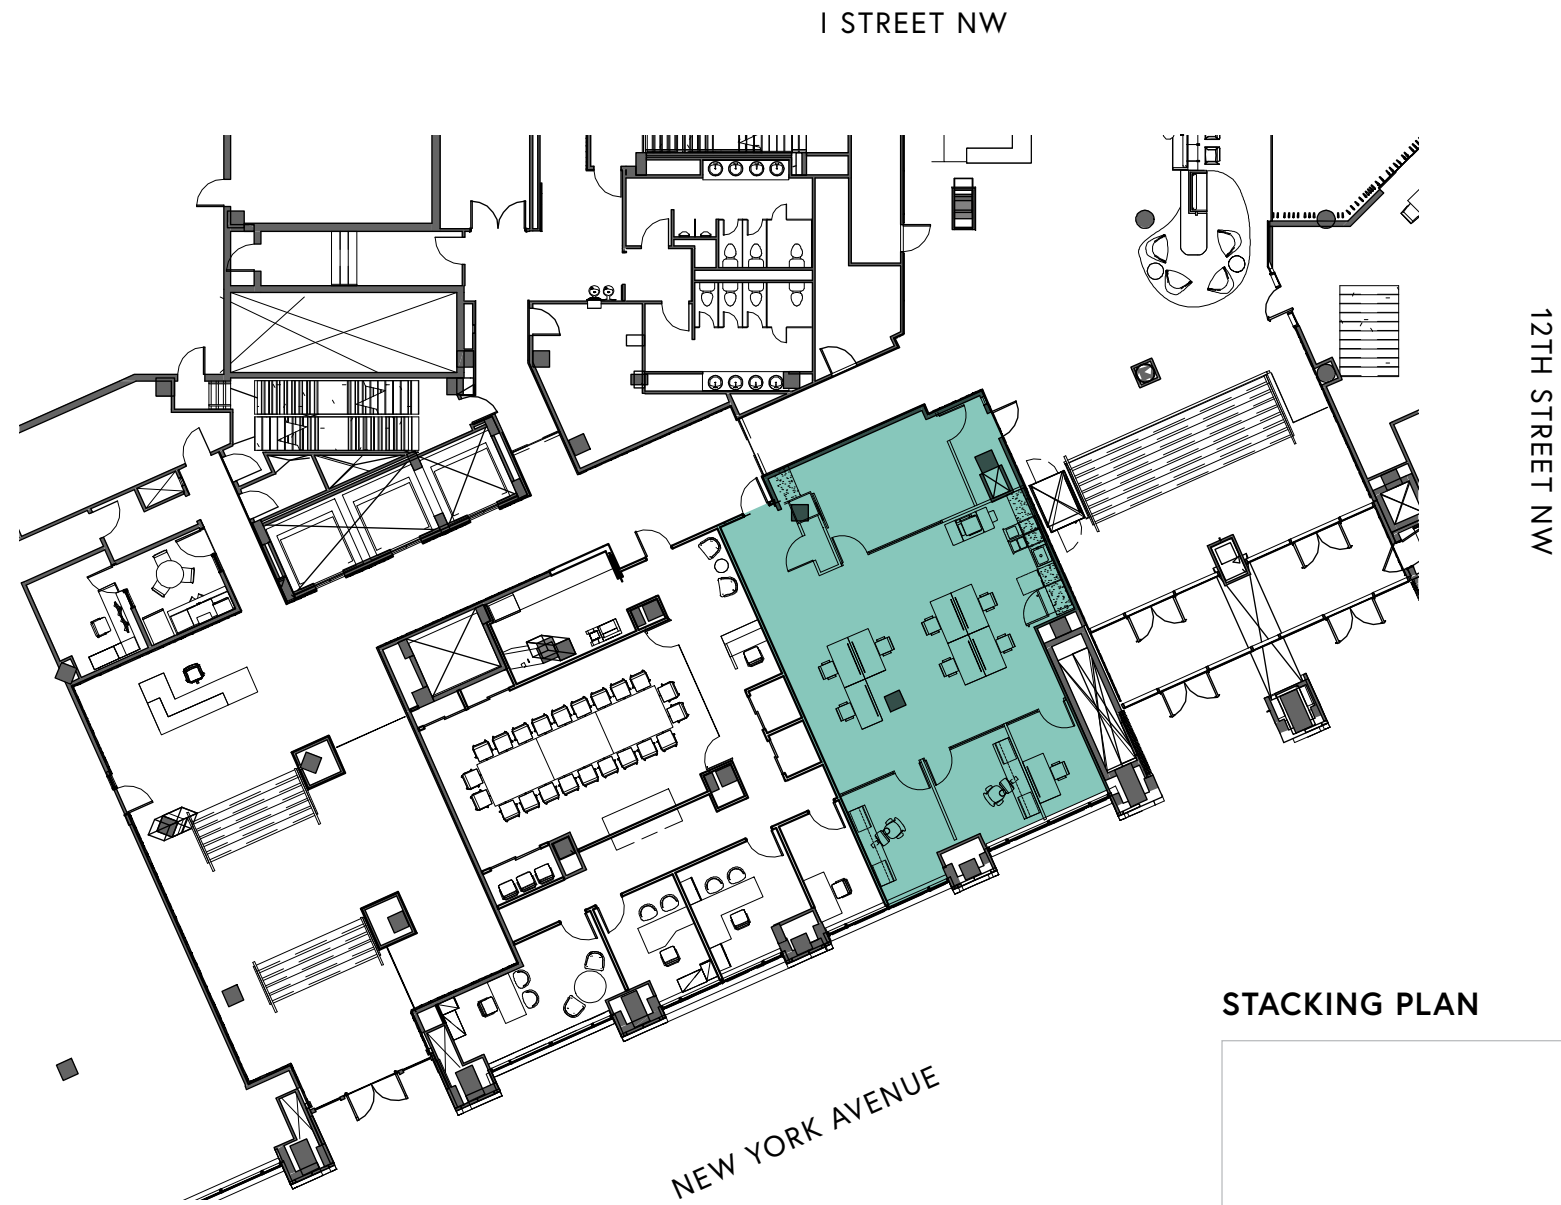

STACKING PLAN

