


Floor 2


Approximately 5,369 sq ft

STACKING PLAN

INFRASTRUCTURE COMPARISON

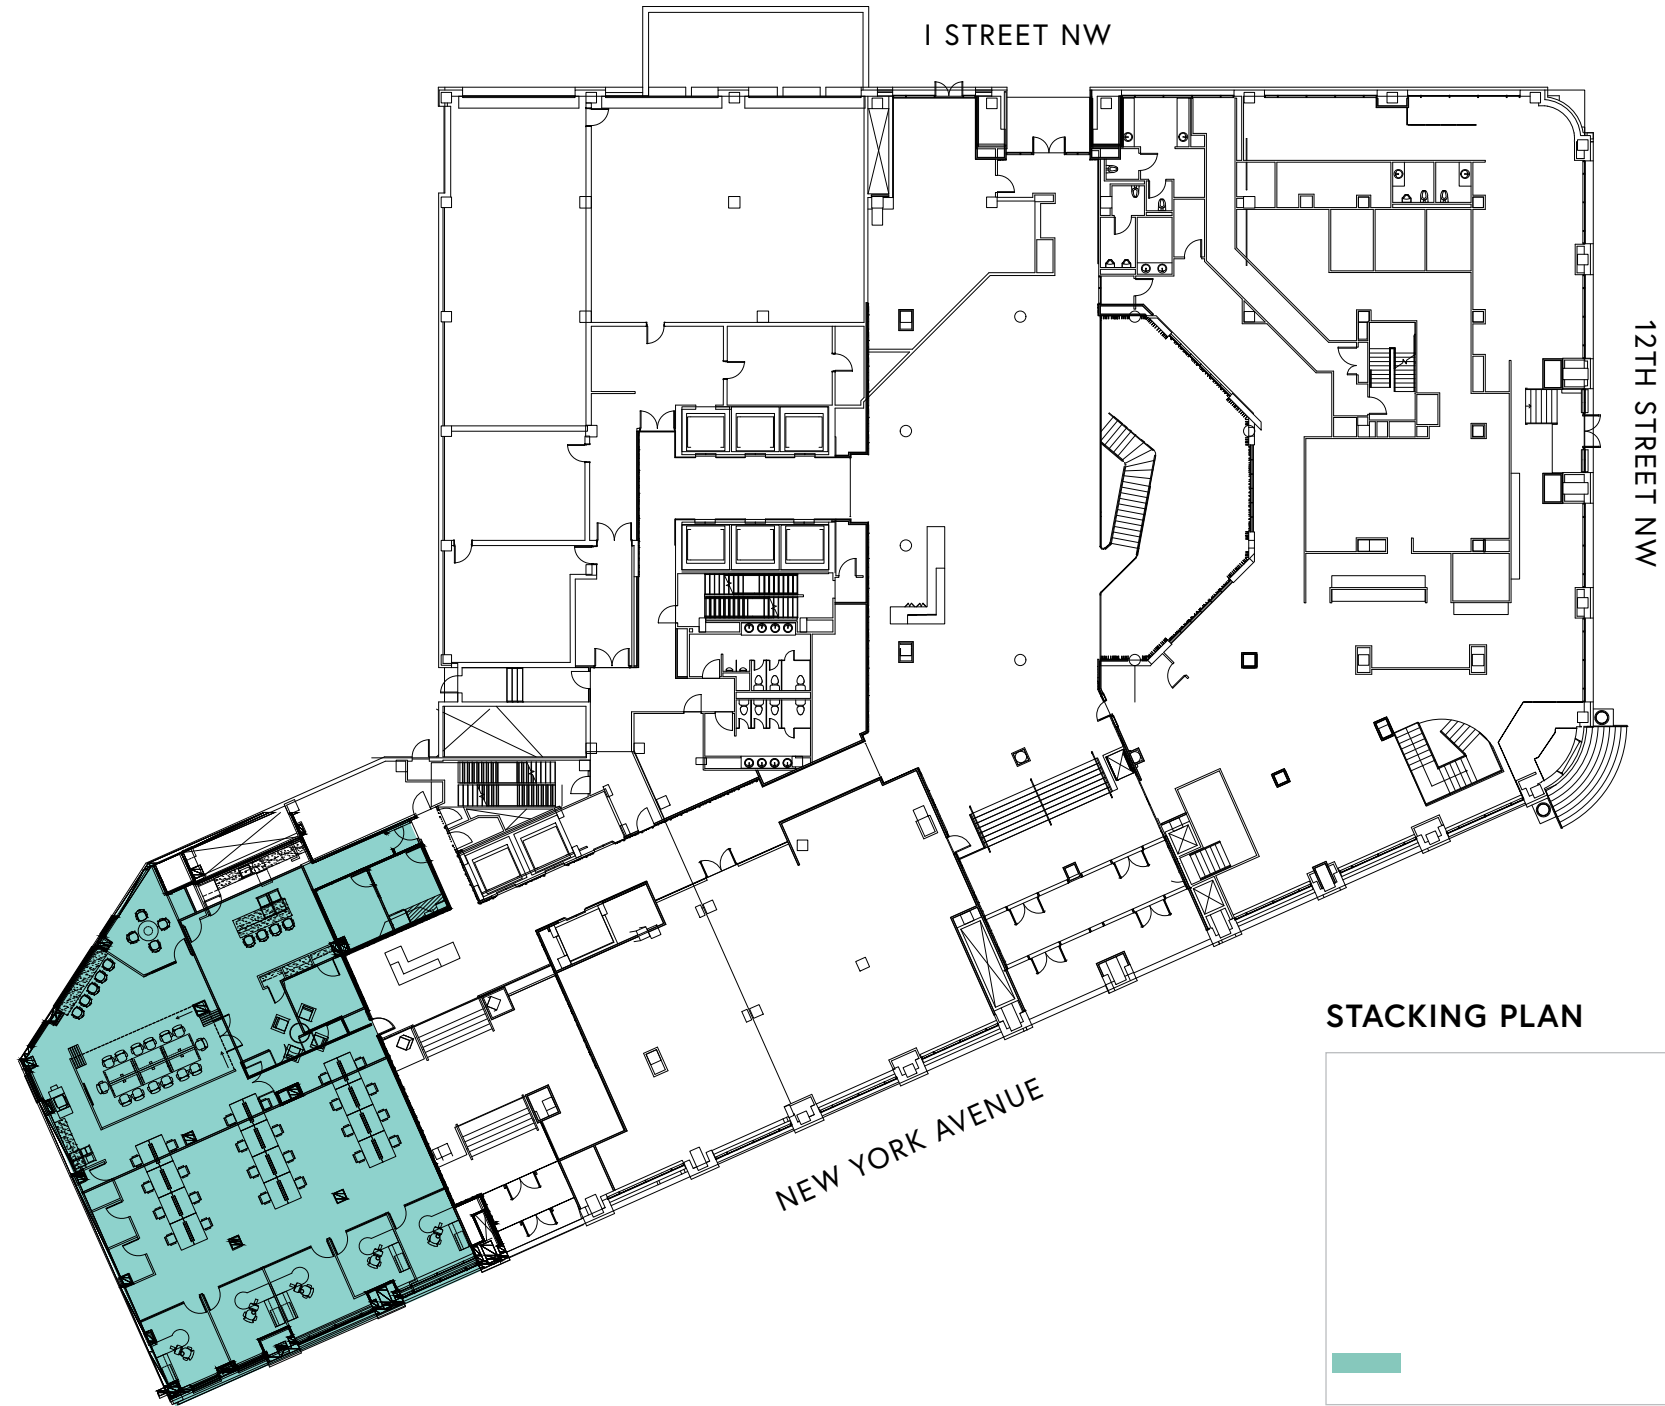

STACKING PLAN

 

[LOCATION](#)

[AMENITIES](#)

[VIEWS](#)

[AVAILABILITY](#)

[PEMBROKE](#)

[GALLERY](#)

[CONTACT](#)