


# Floor 3

Approximately 5,271 sq ft

STACKING PLAN  
INFRASTRUCTURE COMPARISON

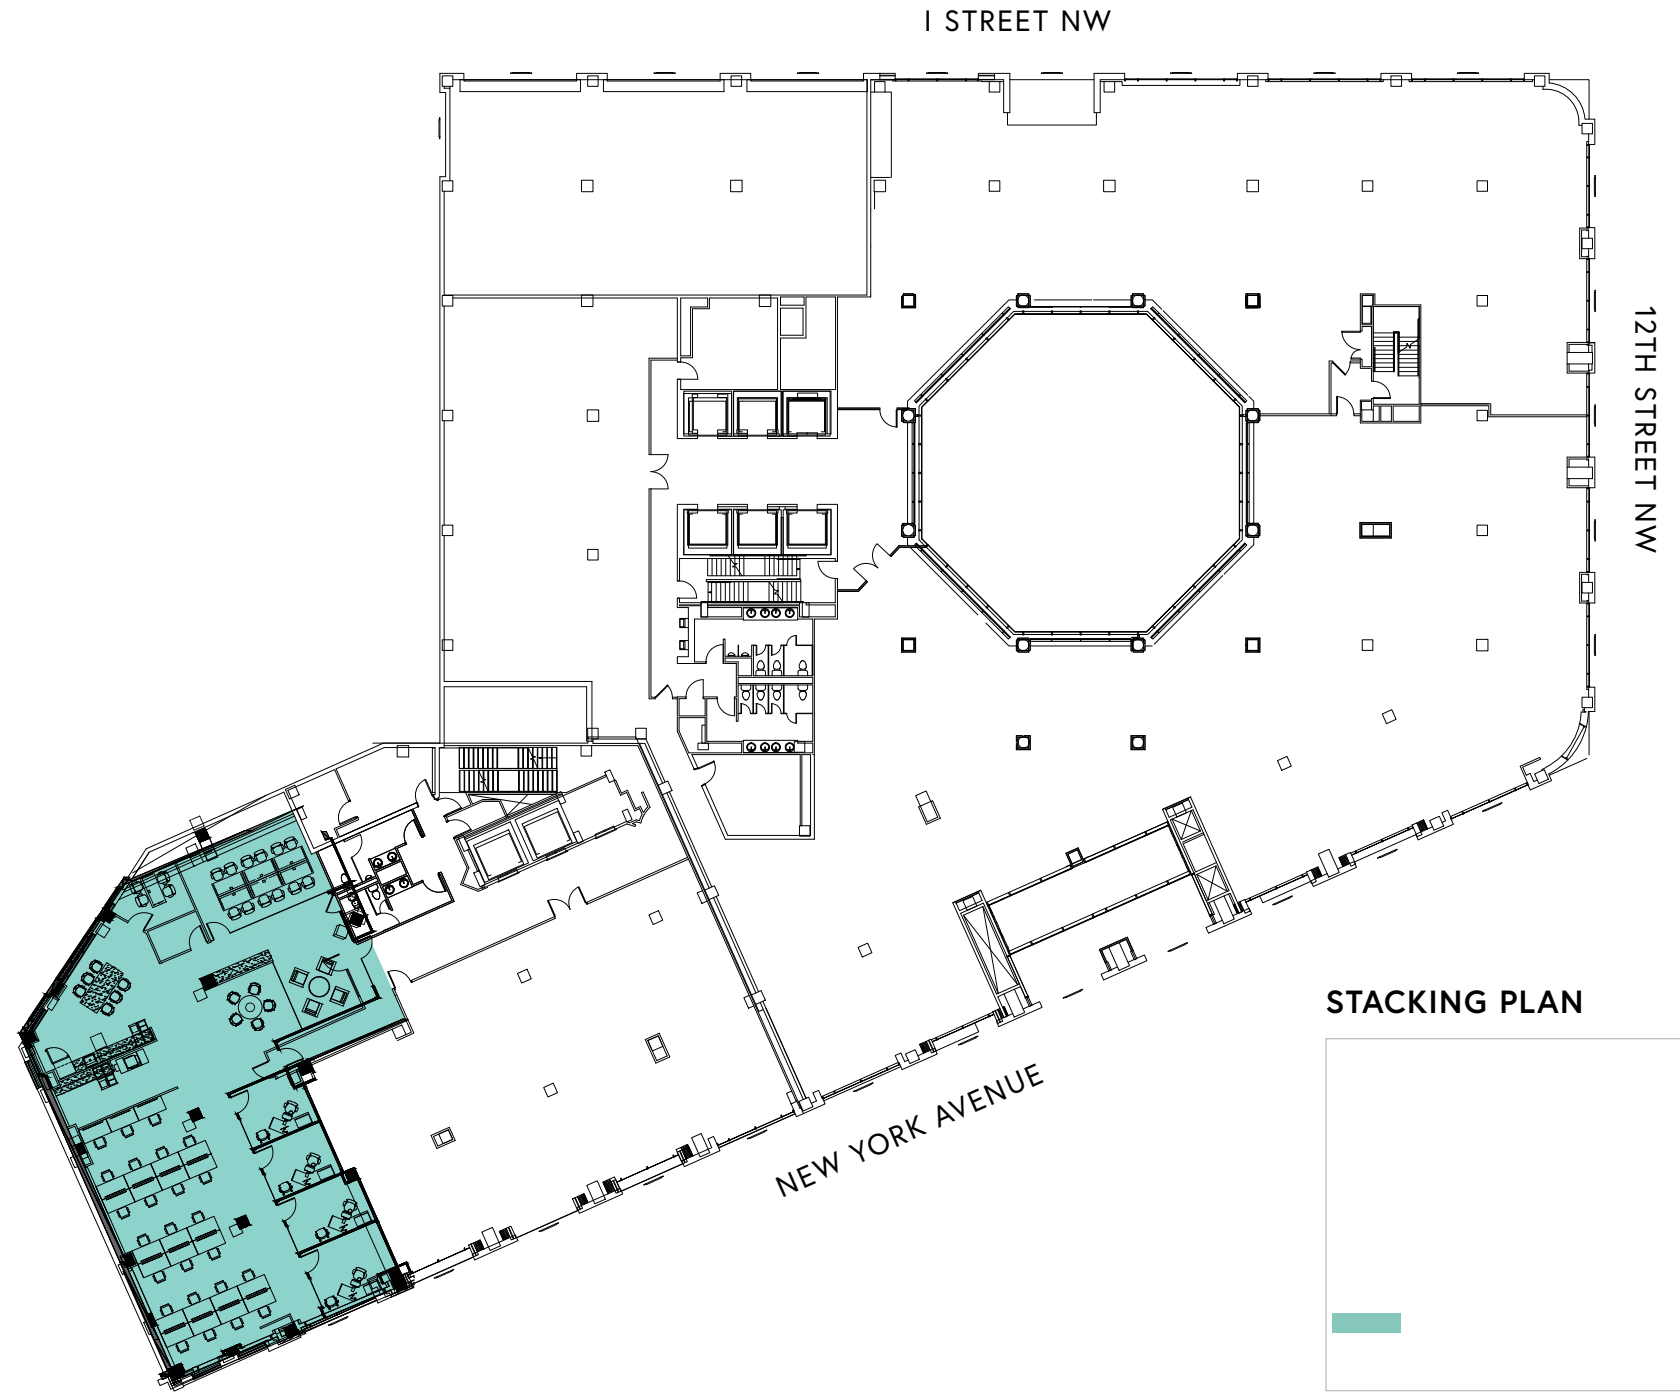

STACKING PLAN

